


CONFLUENCE COMMONS



Confluence Commons, nestled in the heart of Sunshine North, is a transformative tribute to our city's enduring relationship with water. Echoing the site's historic role in water supply, this reimagined space seamlessly blends its storied past with an innovative vision for the future. This architecture, mirroring water's innate fluidity and transparency, invites visitors on an immersive experience through our water heritage. The center serves not just as a repository of memories but as an emblem of sustainability; a net positive carbon beacon harnessing rainwater harvesting and solar energy, and promoting green urban spaces. Confluence Commons isn't just a space; it's an experience, a communal nexus celebrating the profound bond between Melbourne and its vital waters.




Learning Space/Stage

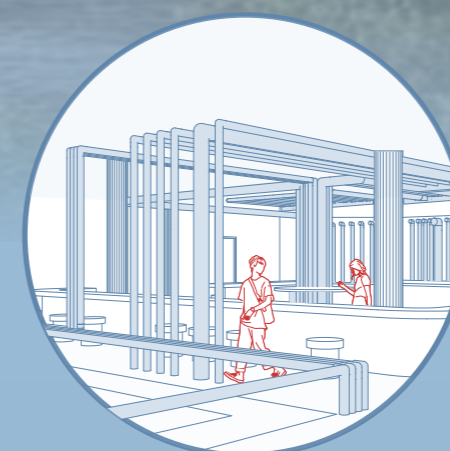


Communal Kitchen




Theatre

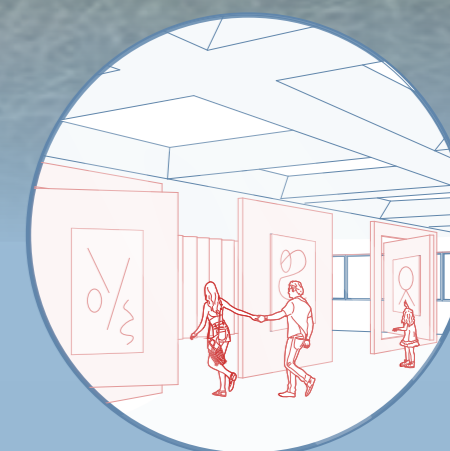


Exhibition

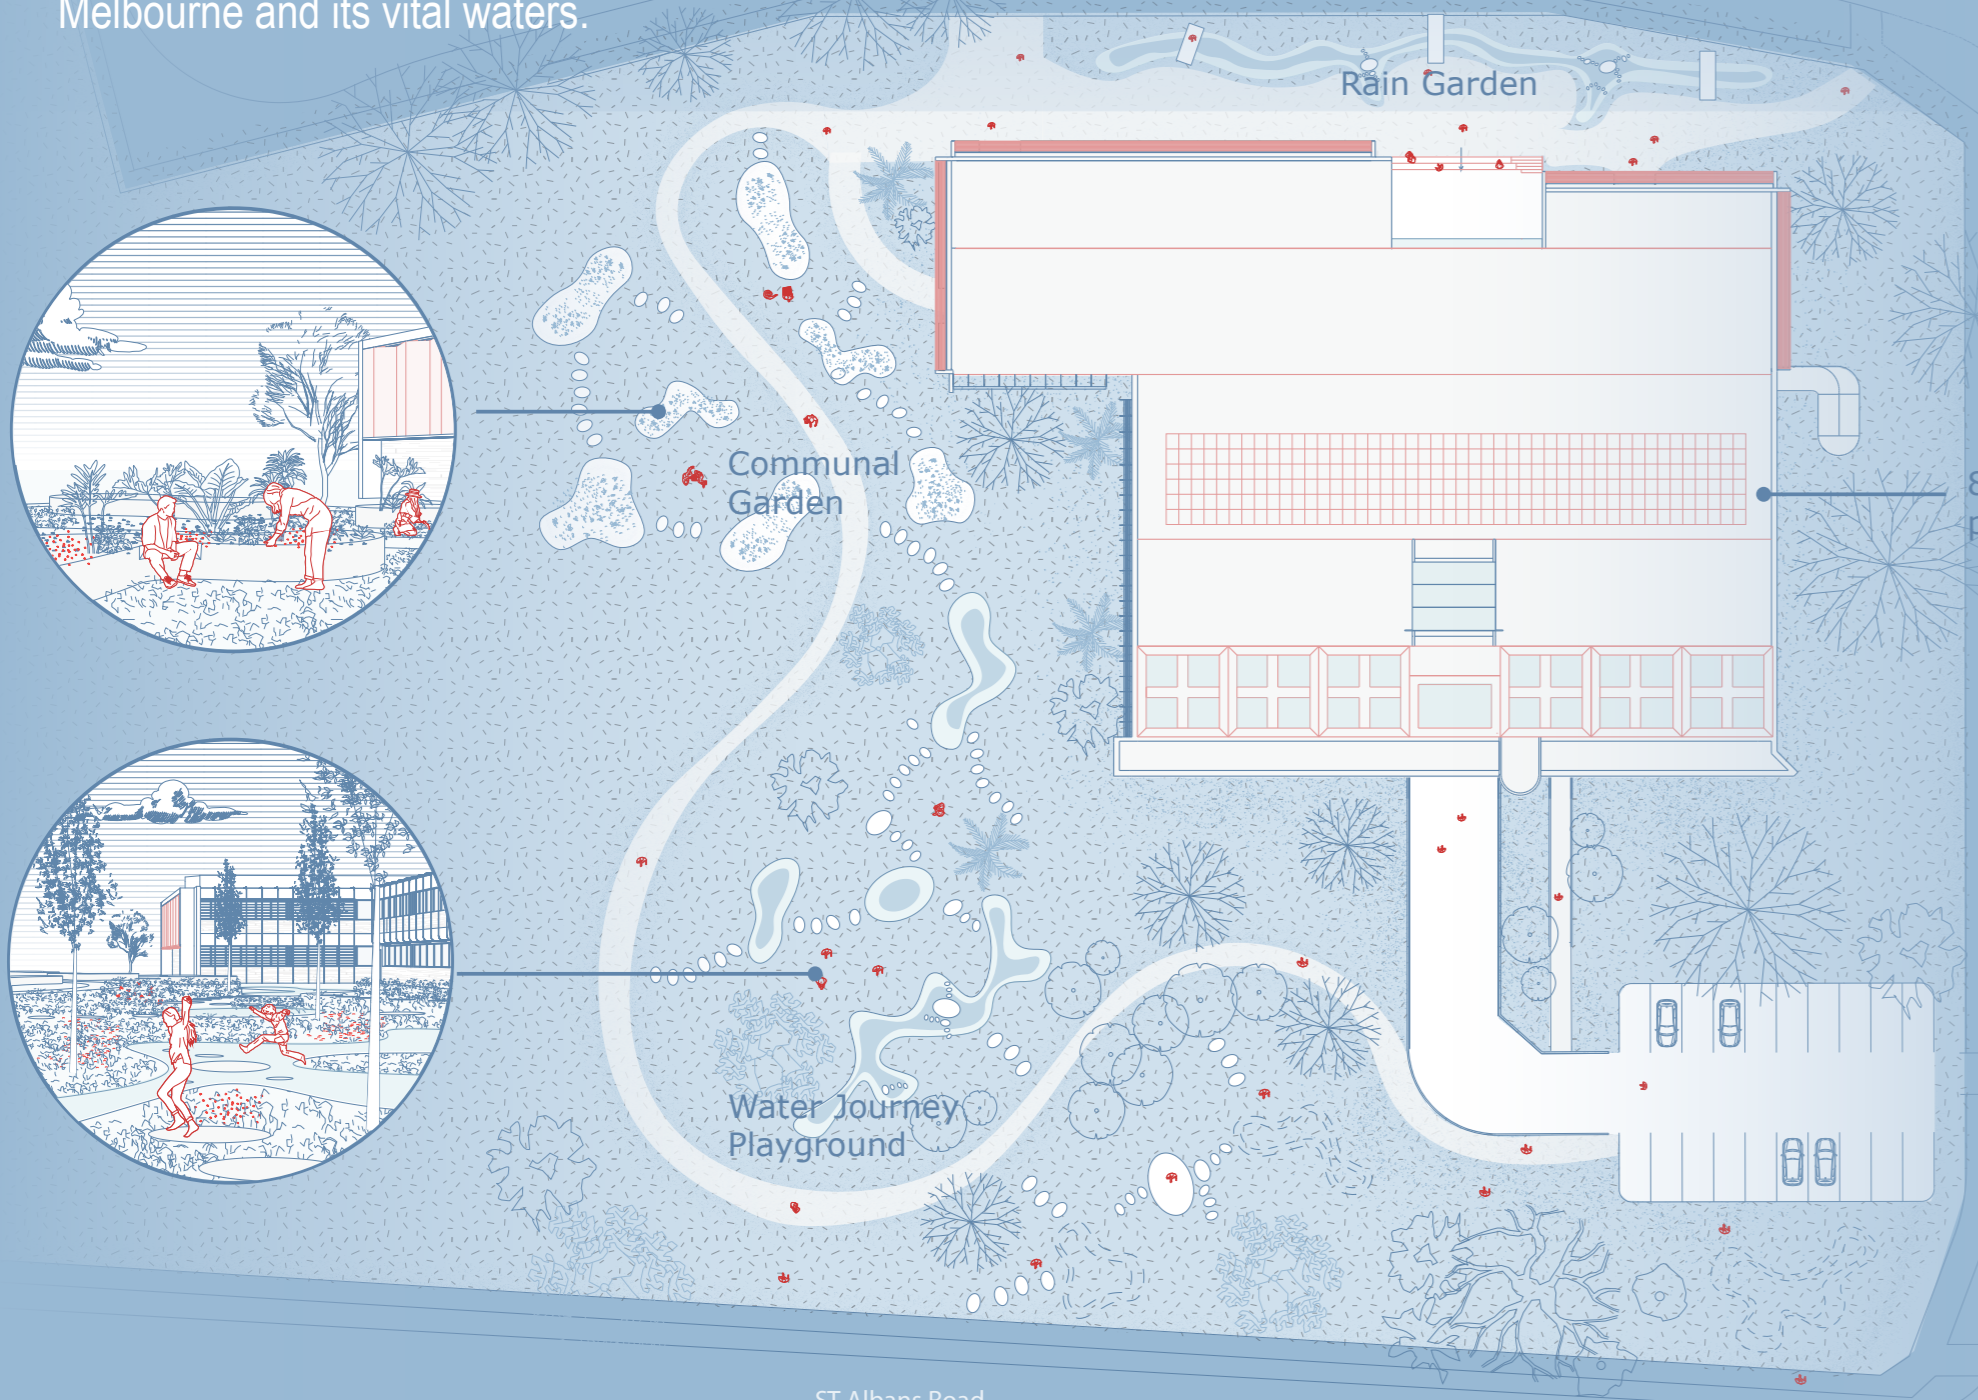

Site Plan 1:600 @A1

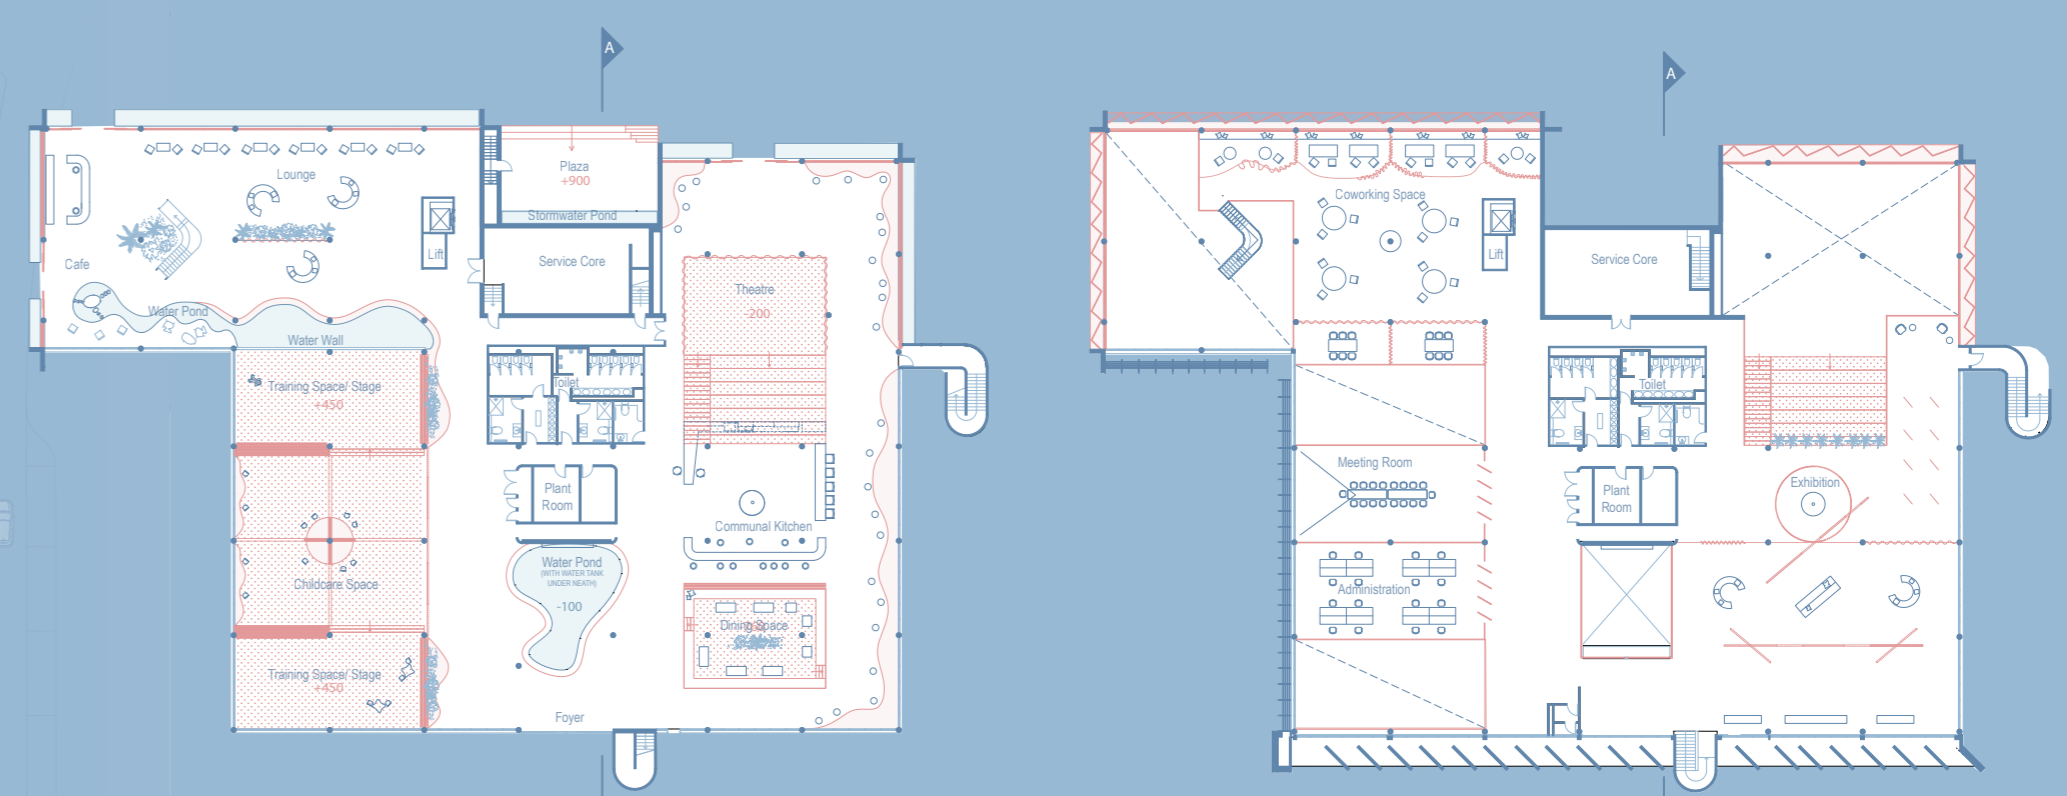

Floor Plans 1:600 @A1

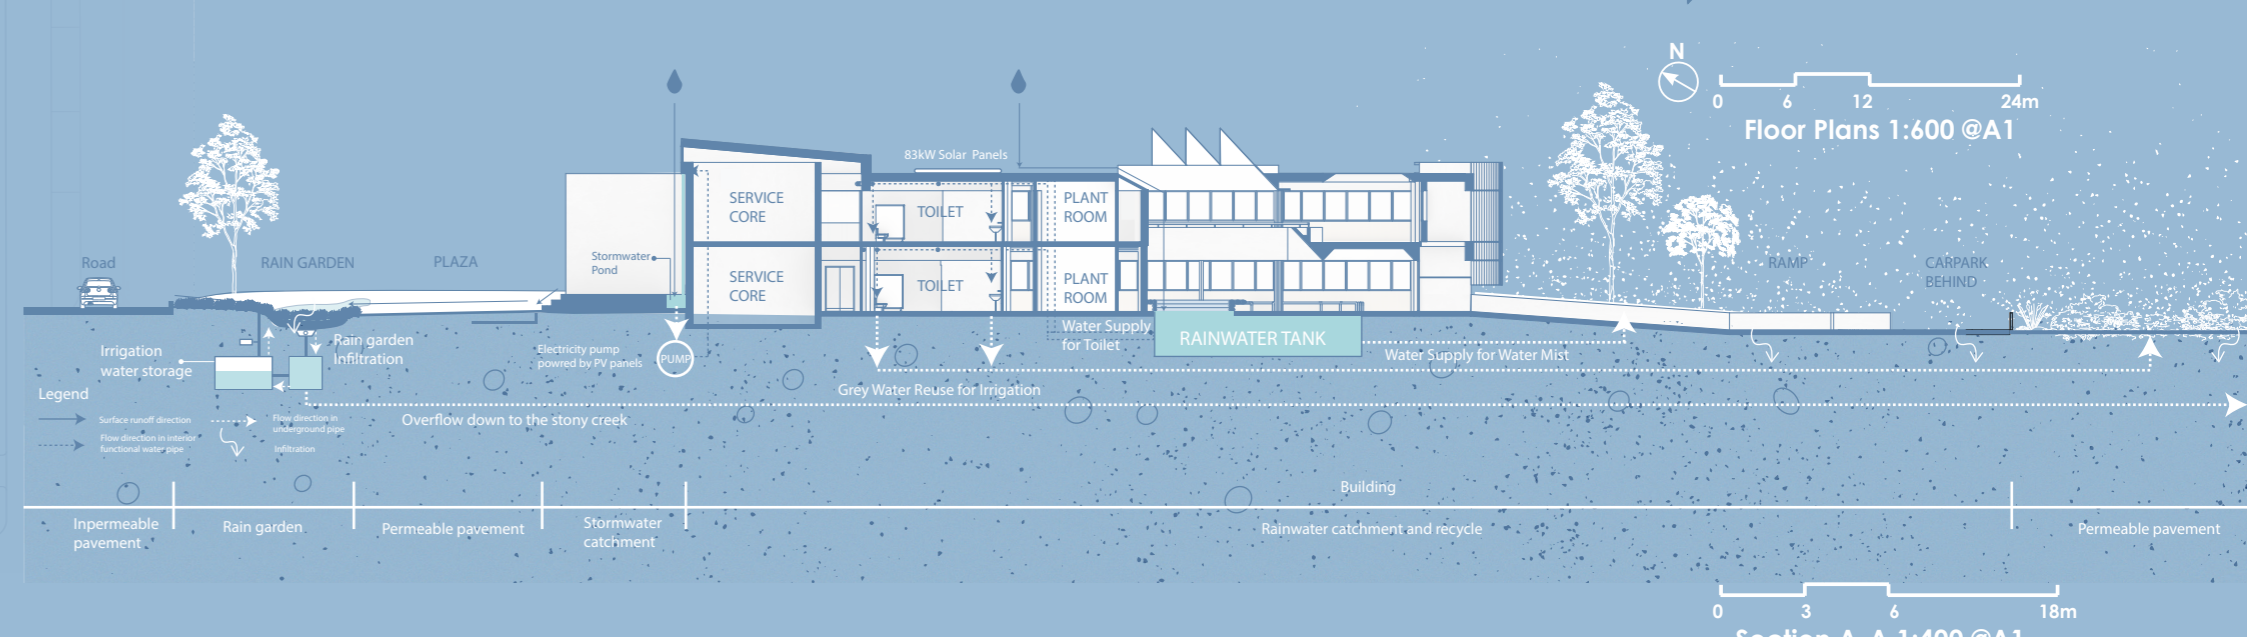

Section A-A 1:400 @A1

